



PLEASE NOTE - THIS DRAWING HAS BEEN PRODUCED FOR LAND REGISTRATION PURPOSES ONLY.

PLEASE NOTE - A4 PLANS TO BE PRINTED "AS IN DOCUMENT" NOT ENLARGED OR SHRUNK TO FIT PAGE

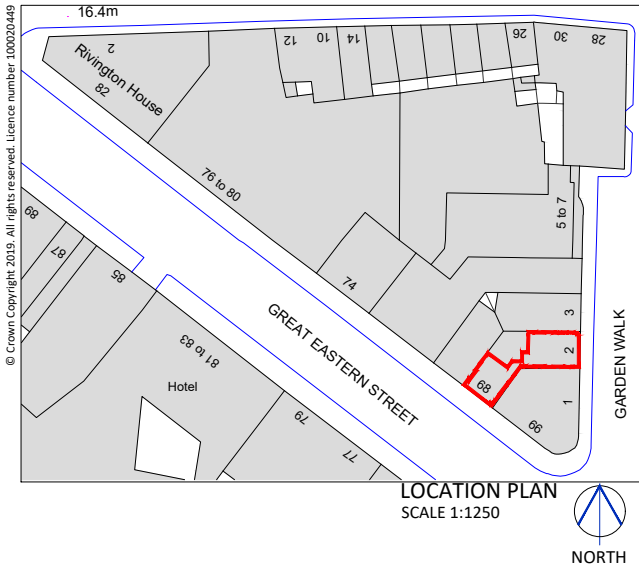

PLAN LONDON LTD © COPYRIGHT PROTECTED 2019

client	address 68 GREAT EASTERN STREET 2 GARDEN WALK LONDON EC2A 3JT	location FIRST FLOOR LEASE PLAN	date 28.10.2019	scale 1:200	sheet A4	 Plan London Ltd   15 David's Road   London   SE23 3EP T 0845 2262776 E surveys@plan-london.co.uk W plan-london.co.uk
			dwg no. PL12612-01	revision	drawn DM	